


PLAN 11

- ÖVRIGA YTOR
- LOKALER
- TEKNIK & SCHAKT
- TRAPPHUS
- KOMMUNIKATION
- TERRASS

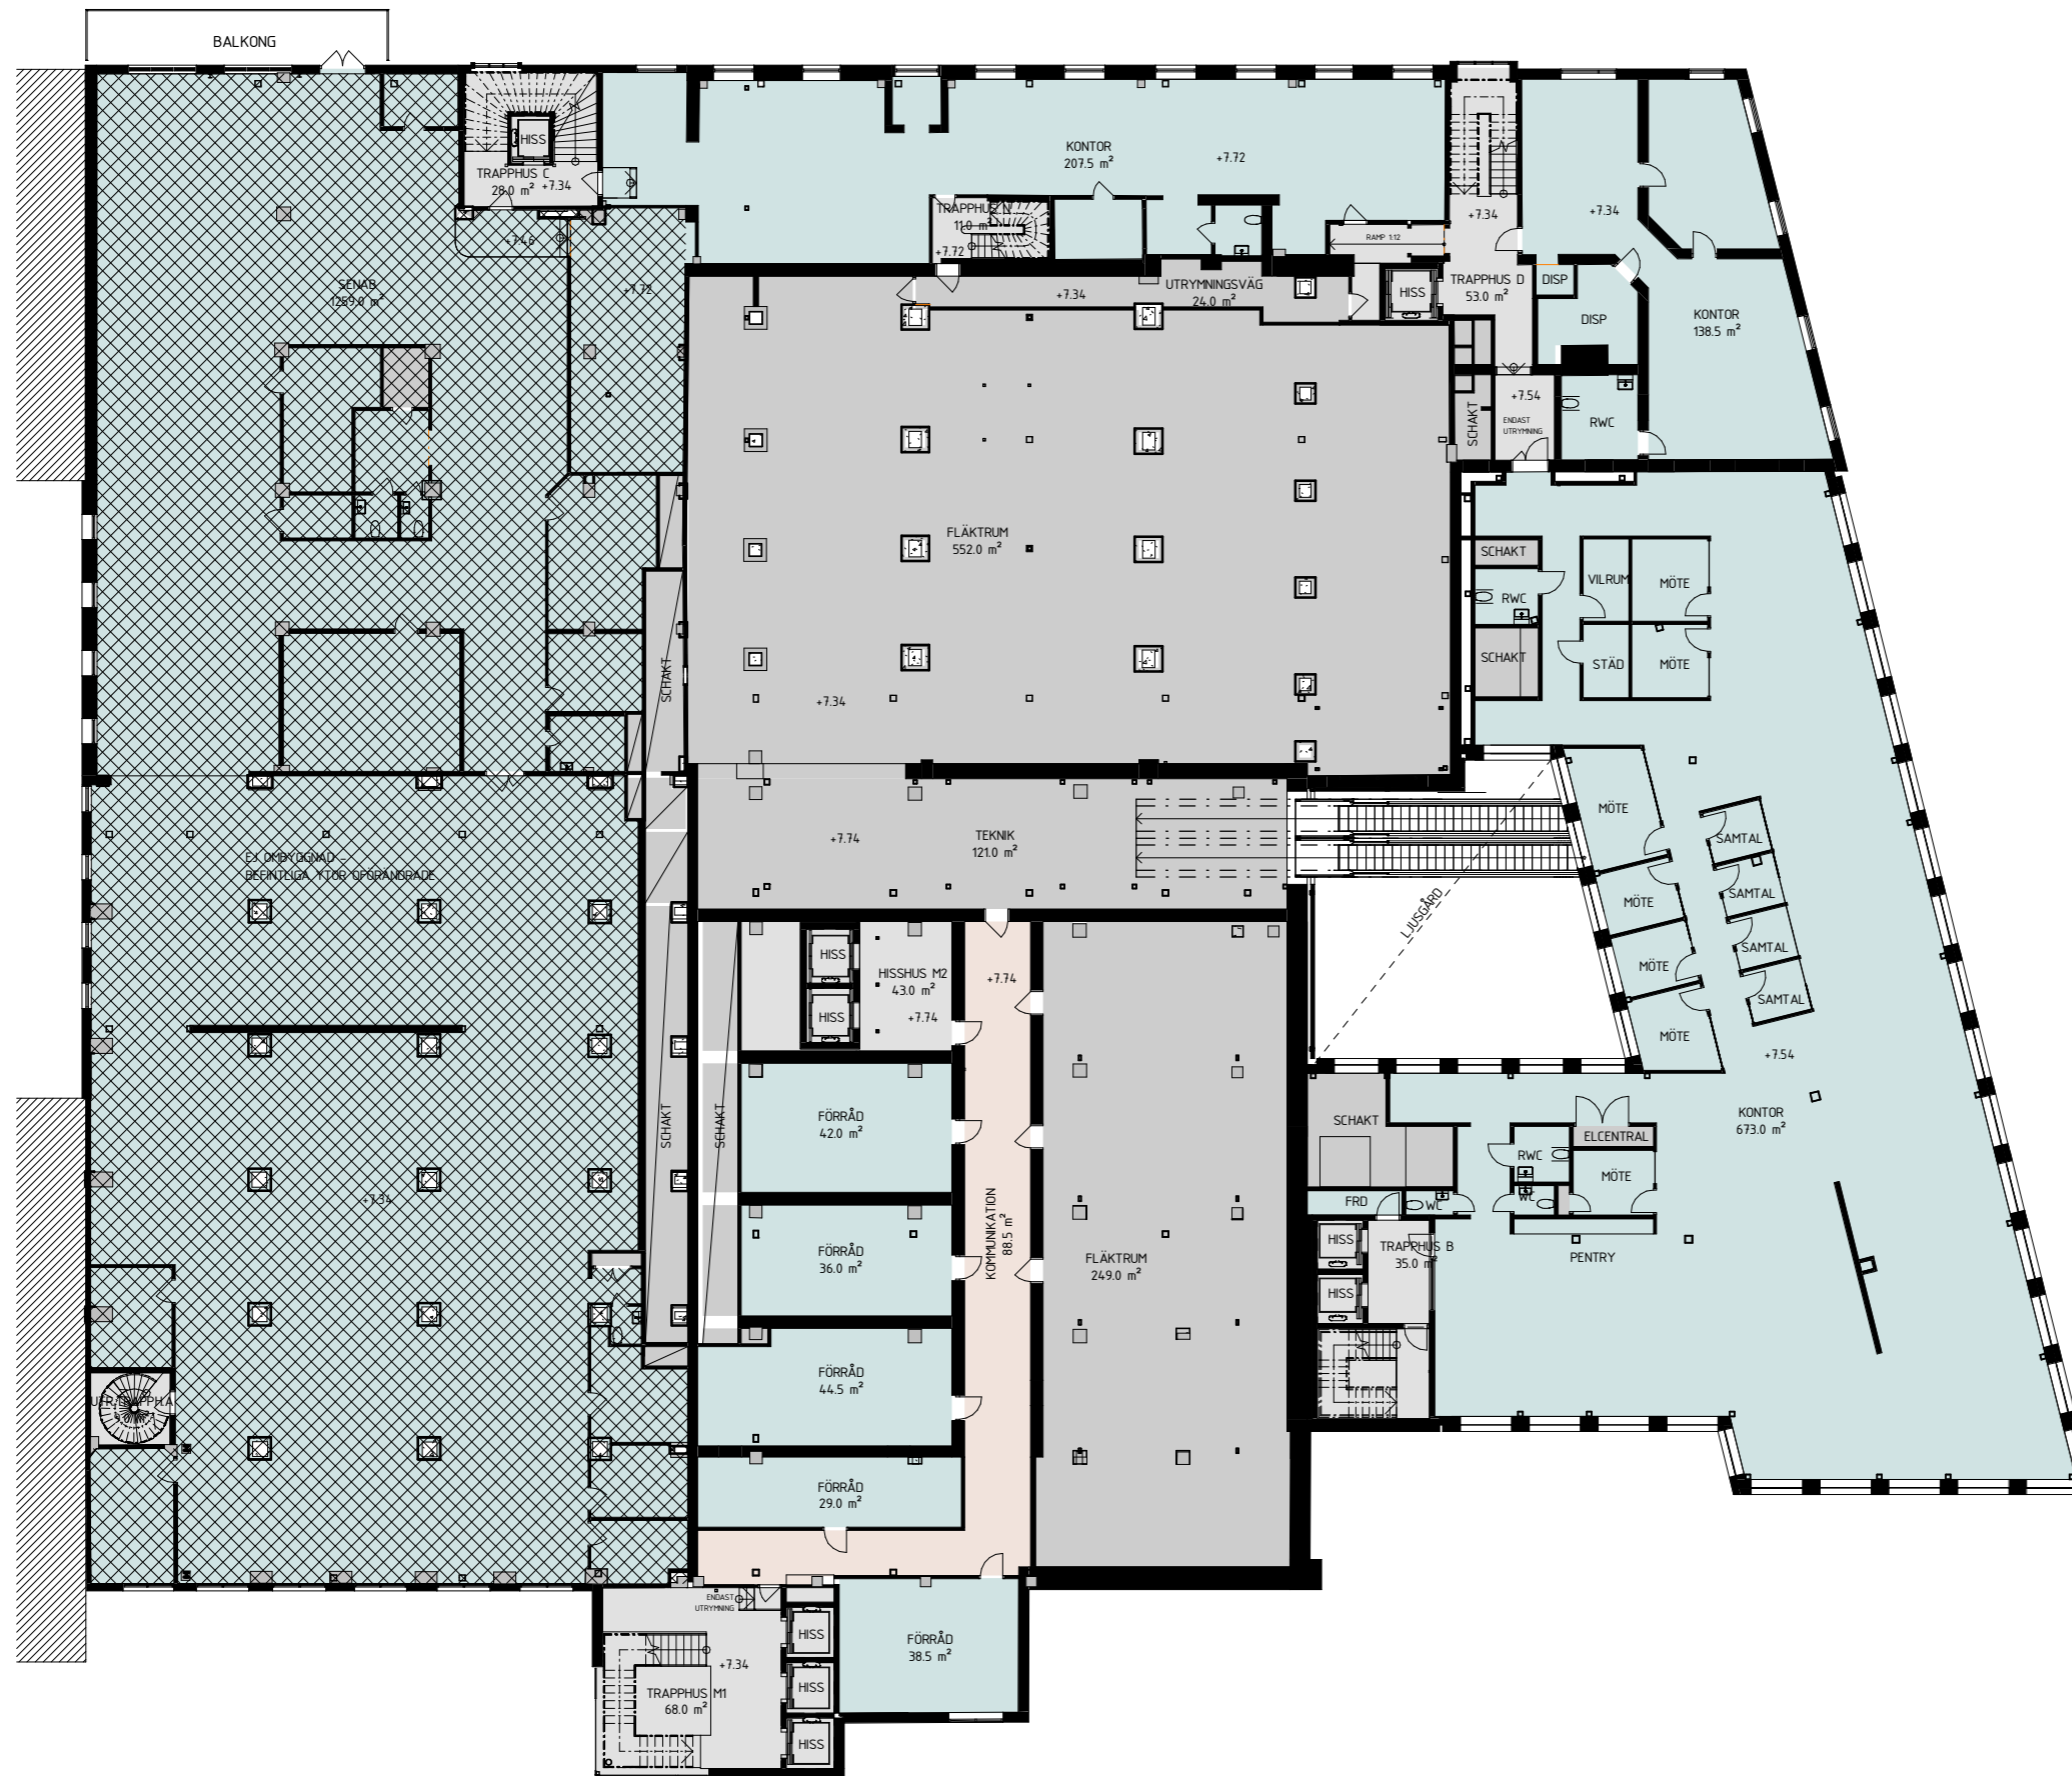

FÖRHANDSKOPIA 2021-11-15

- PLAN 17
- PLAN 16
- PLAN 15
- PLAN 14
- PLAN 13
- PLAN 12
- PLAN 11
- PLAN 10

BET	ÄNDRINGEN AVSER	DATUM	SIGN
SYSTEMHANDLING			
FRYSHUSET MAJORNA 219/7			
KLÖVERN			
<input checked="" type="checkbox"/>	A BORNSTEIN LYCKEFORS	tel. +4631203062	
<input type="checkbox"/>	E WSP	tel. 010-7225000	
<input type="checkbox"/>	B CONFIRE	tel. 0760-069656	
<input type="checkbox"/>	K VBK	tel. 031-7033500	
<input type="checkbox"/>	M KODEDA KONSULTER	tel. 031-3336660	
<input type="checkbox"/>	V BENGT DAHLGREN	tel. 031-7202500	
<input type="checkbox"/>	AK AFRY	tel. 031-7449100	
<input type="checkbox"/>	SP BENGT DAHLGREN	tel. 031-7202500	
LEVERANS NR	PROJEKTONTR. AV	HANDELAGGARE	
7365053	DS, EC	BB	
DATUM	ANSVARIG		
2021-11-15	JO		
OMBYGGNAD NYBYGGNAD KONTOR			
PLAN 11			
SKALA	NUMMER	BET	
A1 1:150	A-40-1-011X		
A3 1:300			

SKALA 1:150
METER
0 1,5 3 6 15

