


PLAN 13



- ÖVRIGA YTOR
- LOKALER
- TEKNIK & SCHAKT
- TRAPPHUS
- KOMMUNIKATION
- TERRASS

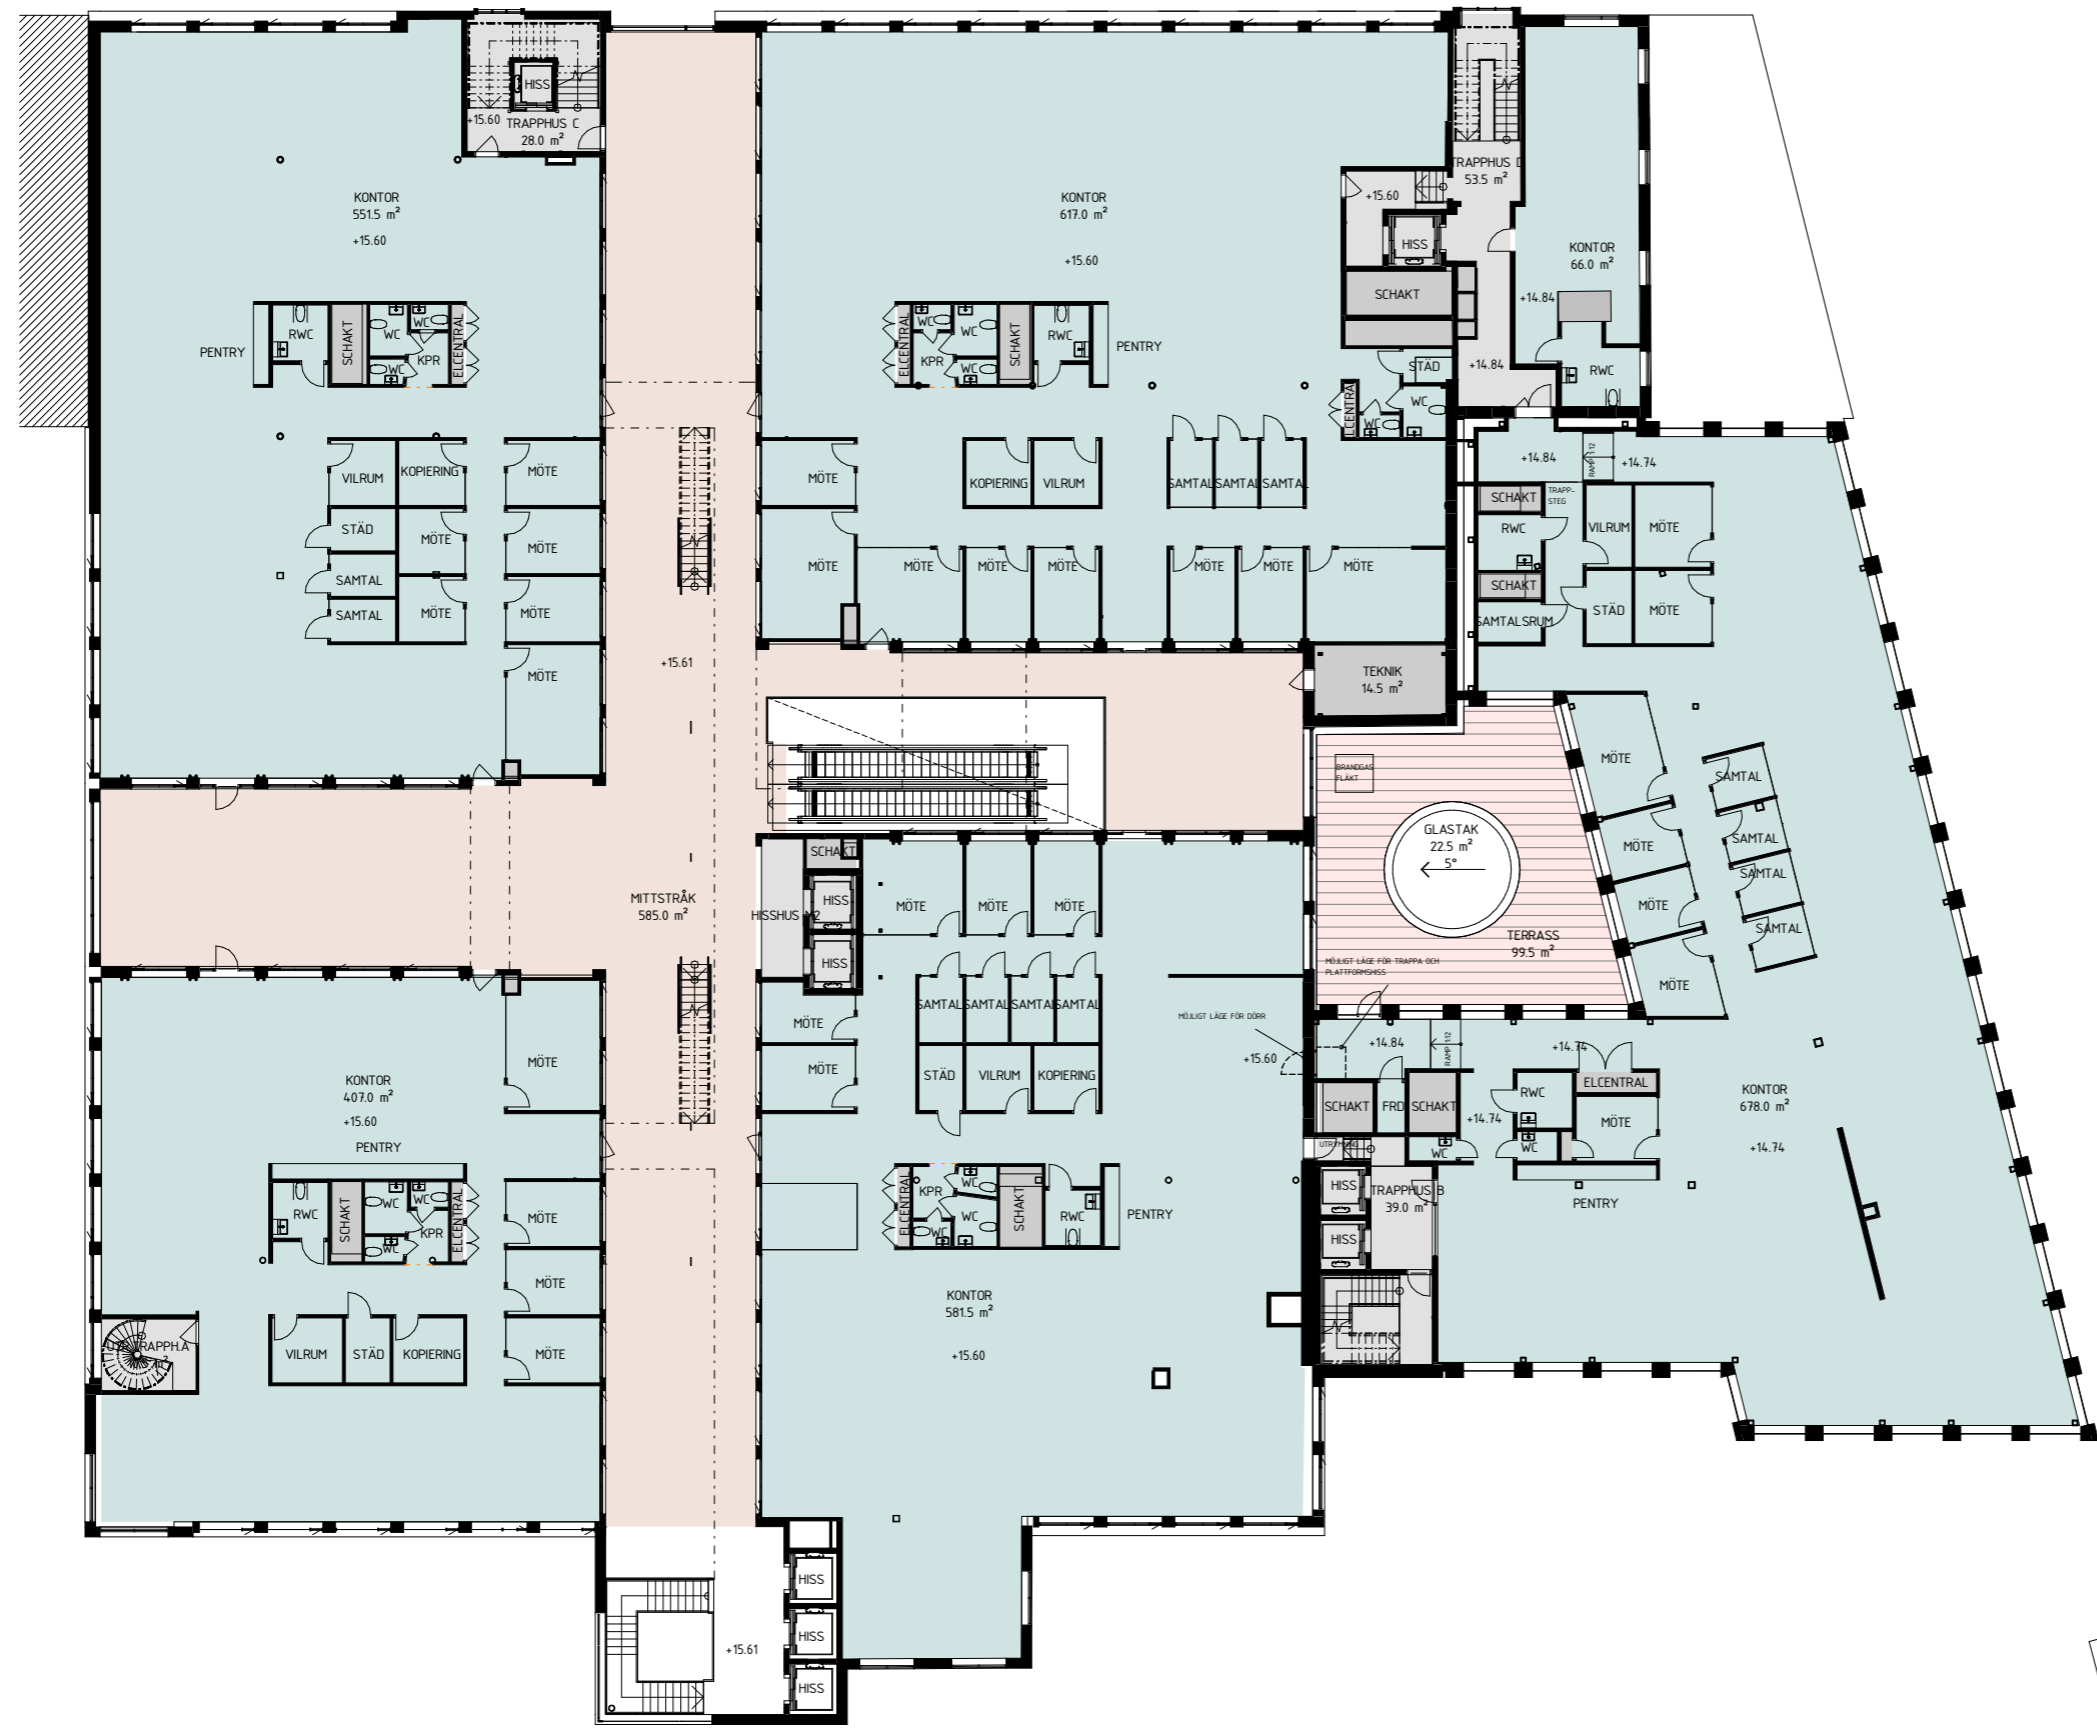

FÖRHANDSKOPIA 2021-11-15

BET	ÄNDRINGEN AVSER	DATUM	SIGN
SYSTEMHANDLING			
FRYSHUSET MAJORNA 219/7			
KLÖVERN			
<input checked="" type="checkbox"/>	A BORNSTEIN LYCKEFORS	tel. +4631203062	
<input type="checkbox"/>	E WSP	tel. 010-7225000	
<input type="checkbox"/>	B CONFIRE	tel. 0760-069656	
<input type="checkbox"/>	K VVK	tel. 031-7033500	
<input type="checkbox"/>	M KODEDA KONSULTER	tel. 031-3336660	
<input type="checkbox"/>	V BENGT DAHLGREN	tel. 031-7202500	
<input type="checkbox"/>	AK AFRY	tel. 031-7449100	
<input type="checkbox"/>	SP BENGT DAHLGREN	tel. 031-7202500	
LEVERANSNR 7365053	PROJEKTONTR. AV DS, EC	HANDELAGGARE BB	
DATUM 2021-11-15	ANSVARIG JO		
OMBYGGNAD NYBYGGNAD KONTOR PLAN 13			
SKALA A1 1:150 A3 1:300	NUMMER A-40-1-013X	BET	

- PLAN 17
- PLAN 16
- PLAN 15
- PLAN 14
- PLAN 13
- PLAN 12
- PLAN 11
- PLAN 10

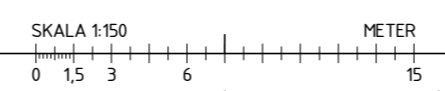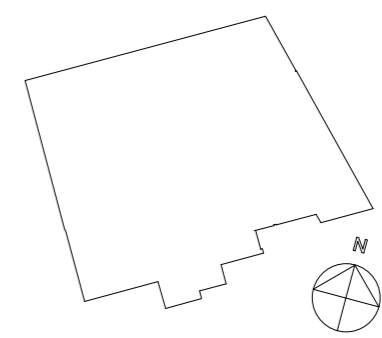

C:\Users\david.svahn\Documents\A-40-00_david\A40-013\2021-11-15 131358