


PLAN 16

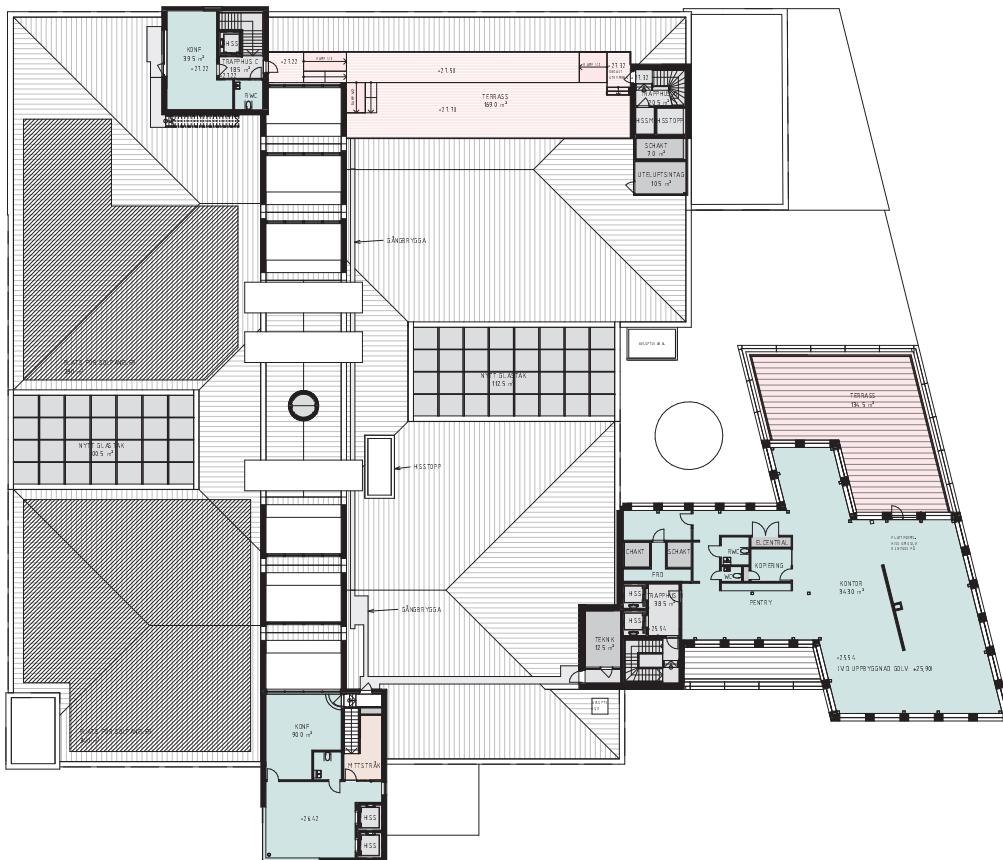

FÖRHANDSKOPIA 2021-11-15

— SYSTEMHANDLING —

FRYSHUSET MAJORNA 219:7

corom (

6531203052

E WSP tel. 010-3225000
B CONRRE tel. 0760-053556

M KODEDA KONSULTER tel. 031-3335650
V BENGT DAHLGREN tel. 031-3202500

SP BENGT DAHLGREN

DATUM	WEEKEND
2021-11-15	JO

PLAN 16

A-40-1-016X

A scale bar with markings every 15 units from 0 to 120. The text "SKALA 1:150" is at the top left, and "METRE" is at the top right.